


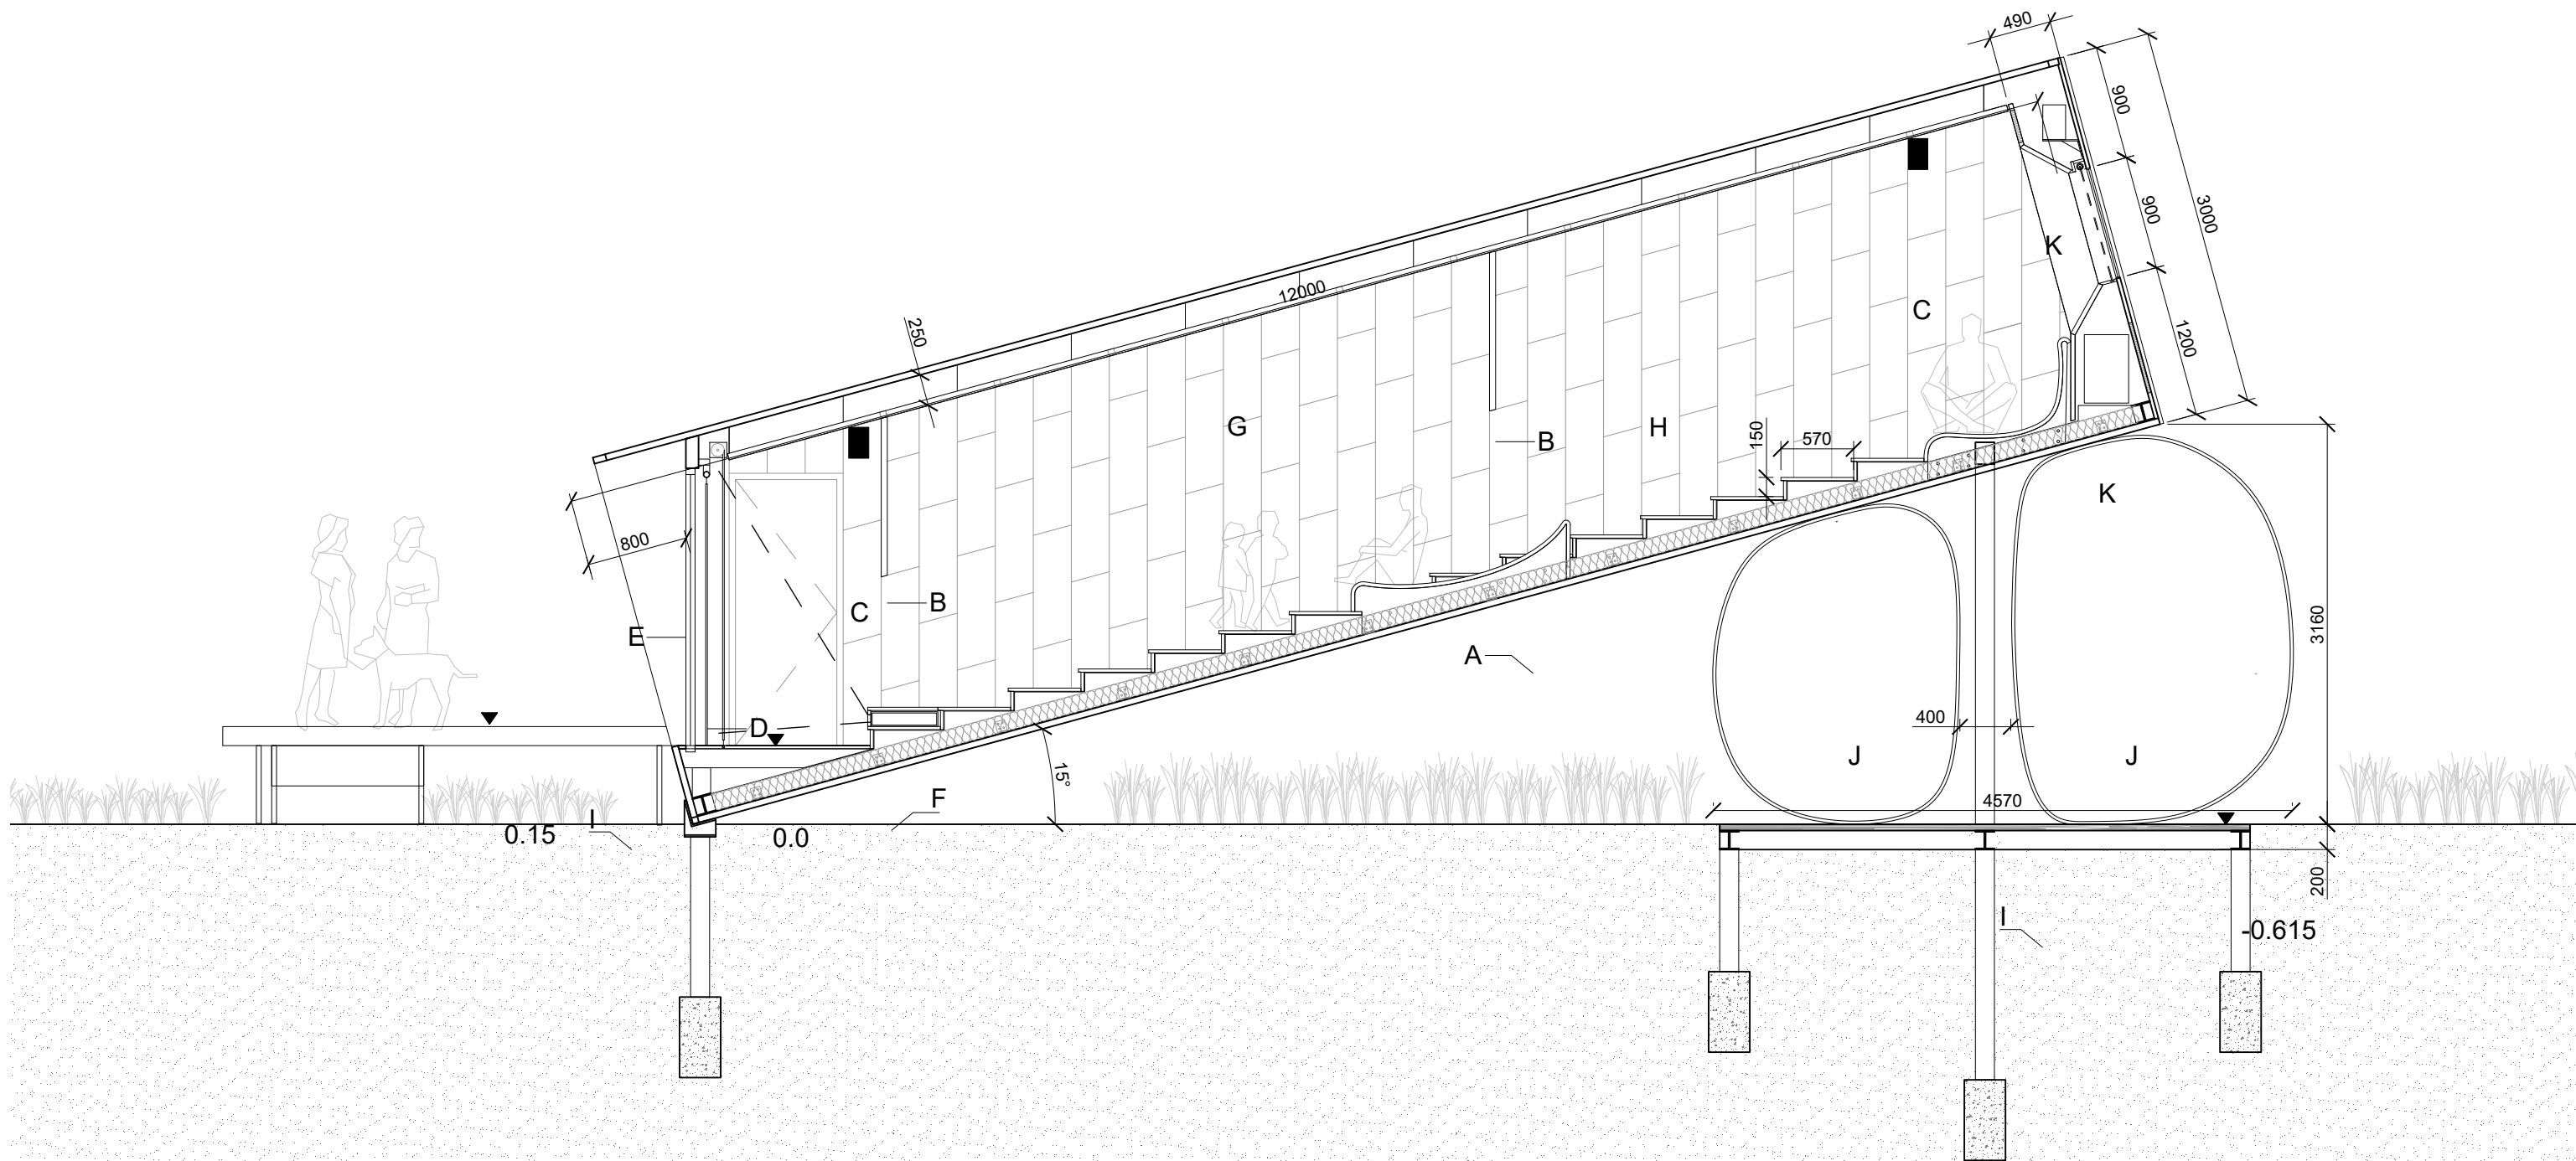

Cinema
Section A-A
1:50



Legend

- | | | |
|--------------------------|-------------------------|-------------------|
| A. Custom Seating | E. Double Glazed Window | I. Wood Deck |
| B. Strip Light | F. Projection Screen | J. Inflatable |
| C. AV Equipment | G. Acoustic Ceiling | K. HVAC Equipment |
| D. Double Glazed Windows | H. Acoustic Panel | |