



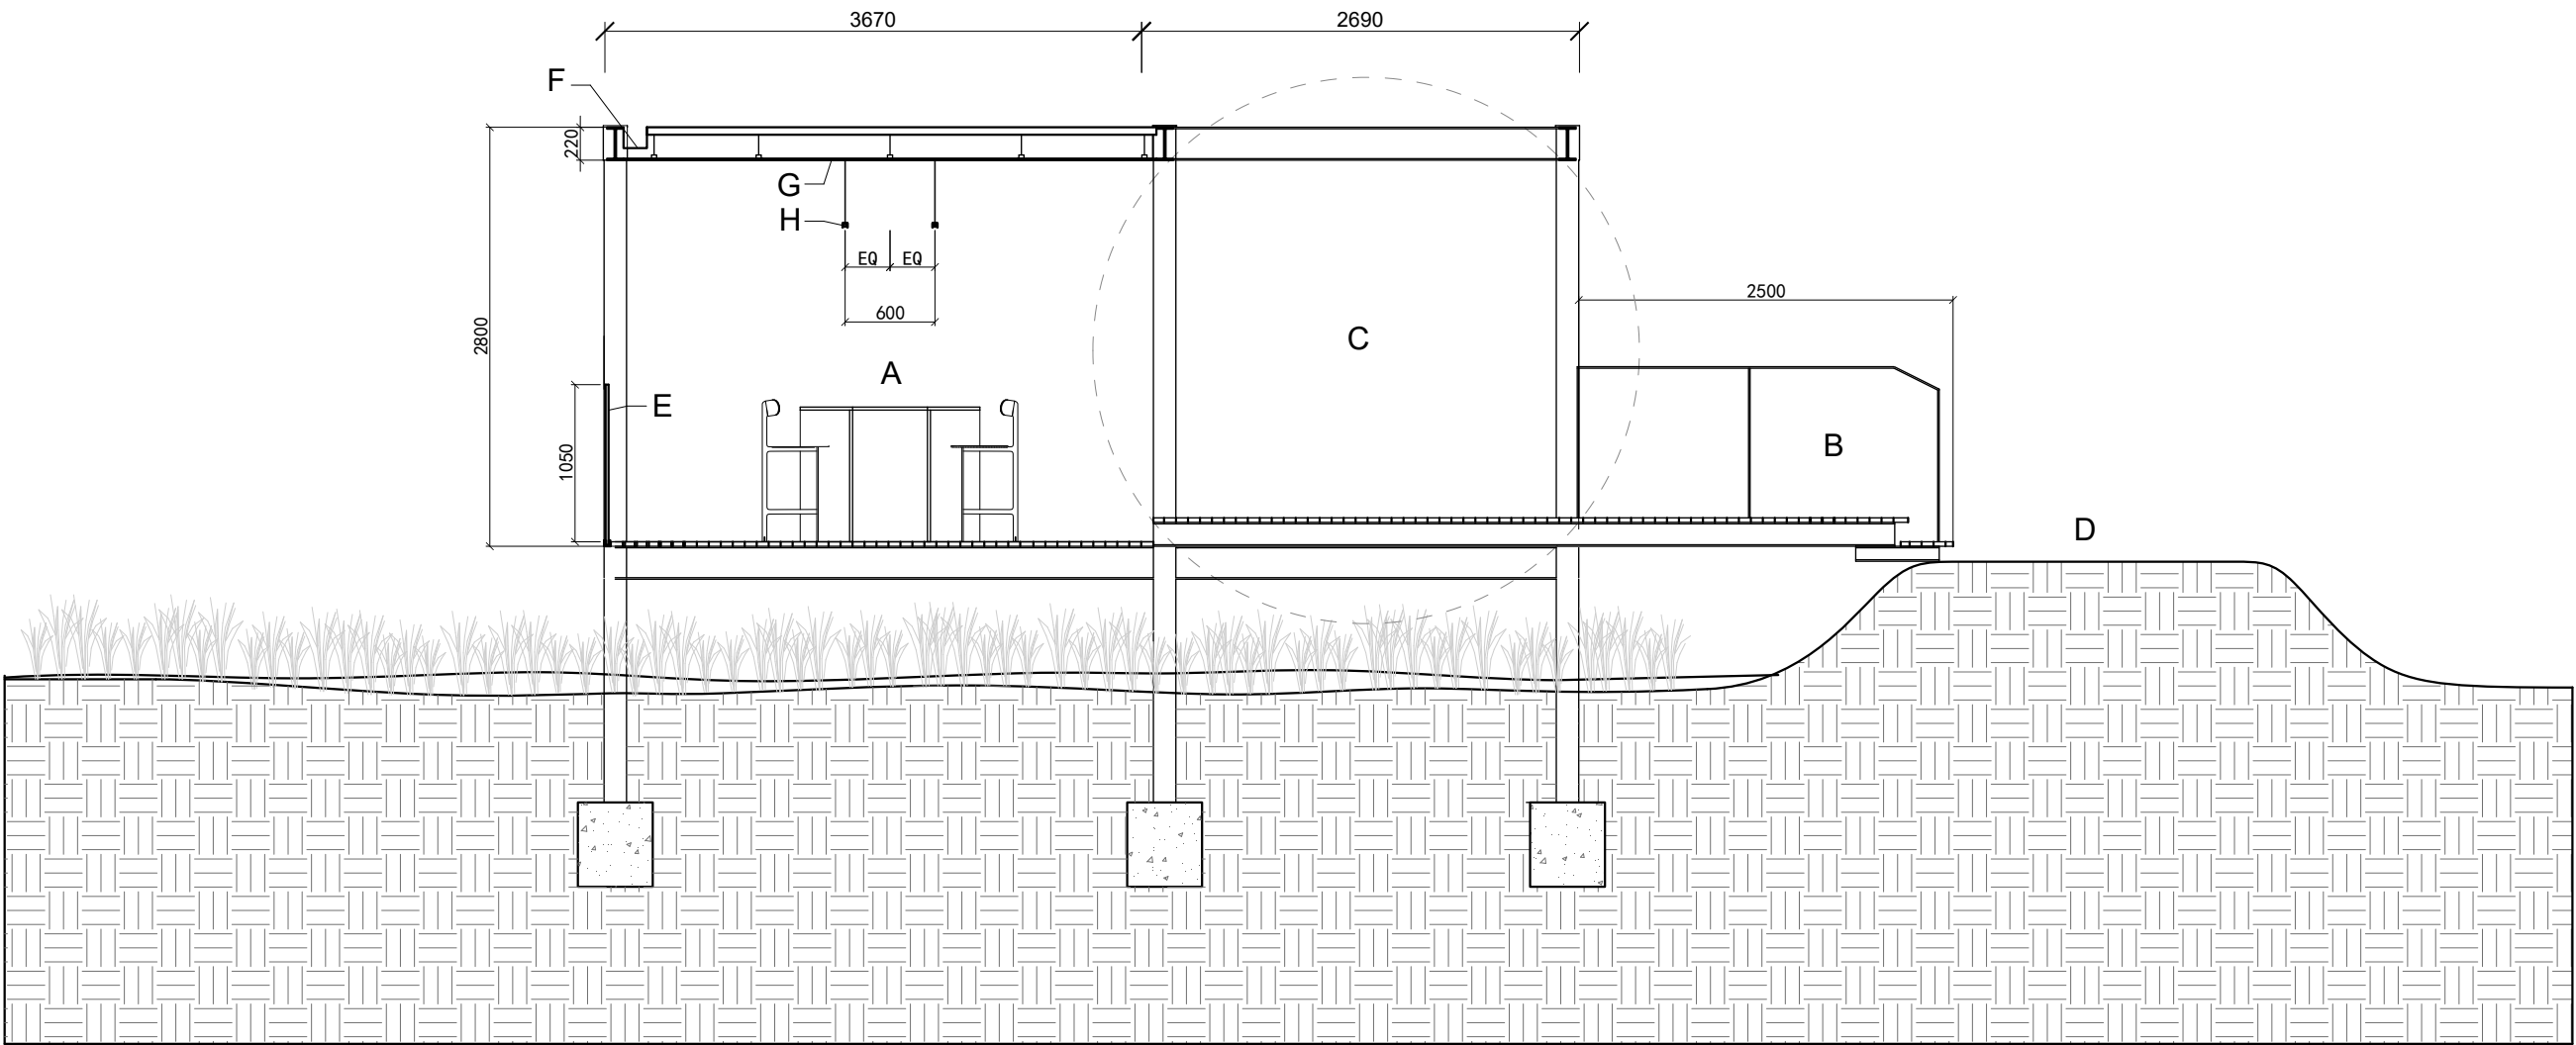

READING ROOM

Section A-A
1:50

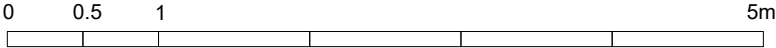

- Legend
- | | |
|----------------------|-----------------------------|
| A. Reading Room | E. Glass Guardrail |
| B. Entry | F. Gutter |
| C. Inflatable | G. Aluminium Ceiling Panels |
| D. Existing Pavement | H. Linear Light Fixture |