



## YIDIAN OFFICE COMPLEX

*Posted on January 25, 2016 by Urban UrbanNext*



**Categories:** [Energy and sustainability](#), [High Density](#), [Jacques Ferrier Architecture](#), [Middle Density](#), [Project](#), [Territory and mobility](#)

**Tags:** [Active Building](#), [Ancient techniques](#), [Building](#), [Built environment](#), [Built landscape](#), [Ceramic façades](#), [China](#), [Energetic Approach](#), [Landscape](#), [Local resources](#), [Office building](#), [Project](#), [Public Space](#), [Public space role](#), [Return to nature](#), [Shanghai](#), [Territorial Approach](#), [Topography](#), [Urban Health](#)

# urbanNext Lexicon

Yidian Office Complex  
<https://urbannext.net/yidian-office-complex/>

An urban project in a unique landscape.



ISSN : 2575-5374

# urbanNext Lexicon

Yidian Office Complex

<https://urbannext.net/yidian-office-complex/>



The project comprises a collection of several buildings.

The buildings' identity is defined by an interplay of folds and cuts, which give a variety of perspectives, views, light and heights. This variety provides functional flexibility while creating a strong image. The buildings are mainly north/south facing, which enhances the light and means that most offices offer a view over the canal. Many also feature loggias with views of the canal or the court.

ISSN : 2575-5374

# urbanNext Lexicon

Yidian Office Complex  
<https://urbannext.net/yidian-office-complex/>



ISSN : 2575-5374

# urbanNext Lexicon

Yidian Office Complex  
<https://urbannext.net/yidian-office-complex/>



## **A built landscape**


---

Urban landscape and topography.

ISSN : 2575-5374

# urbanNext Lexicon

Yidian Office Complex  
<https://urbannext.net/yidian-office-complex/>

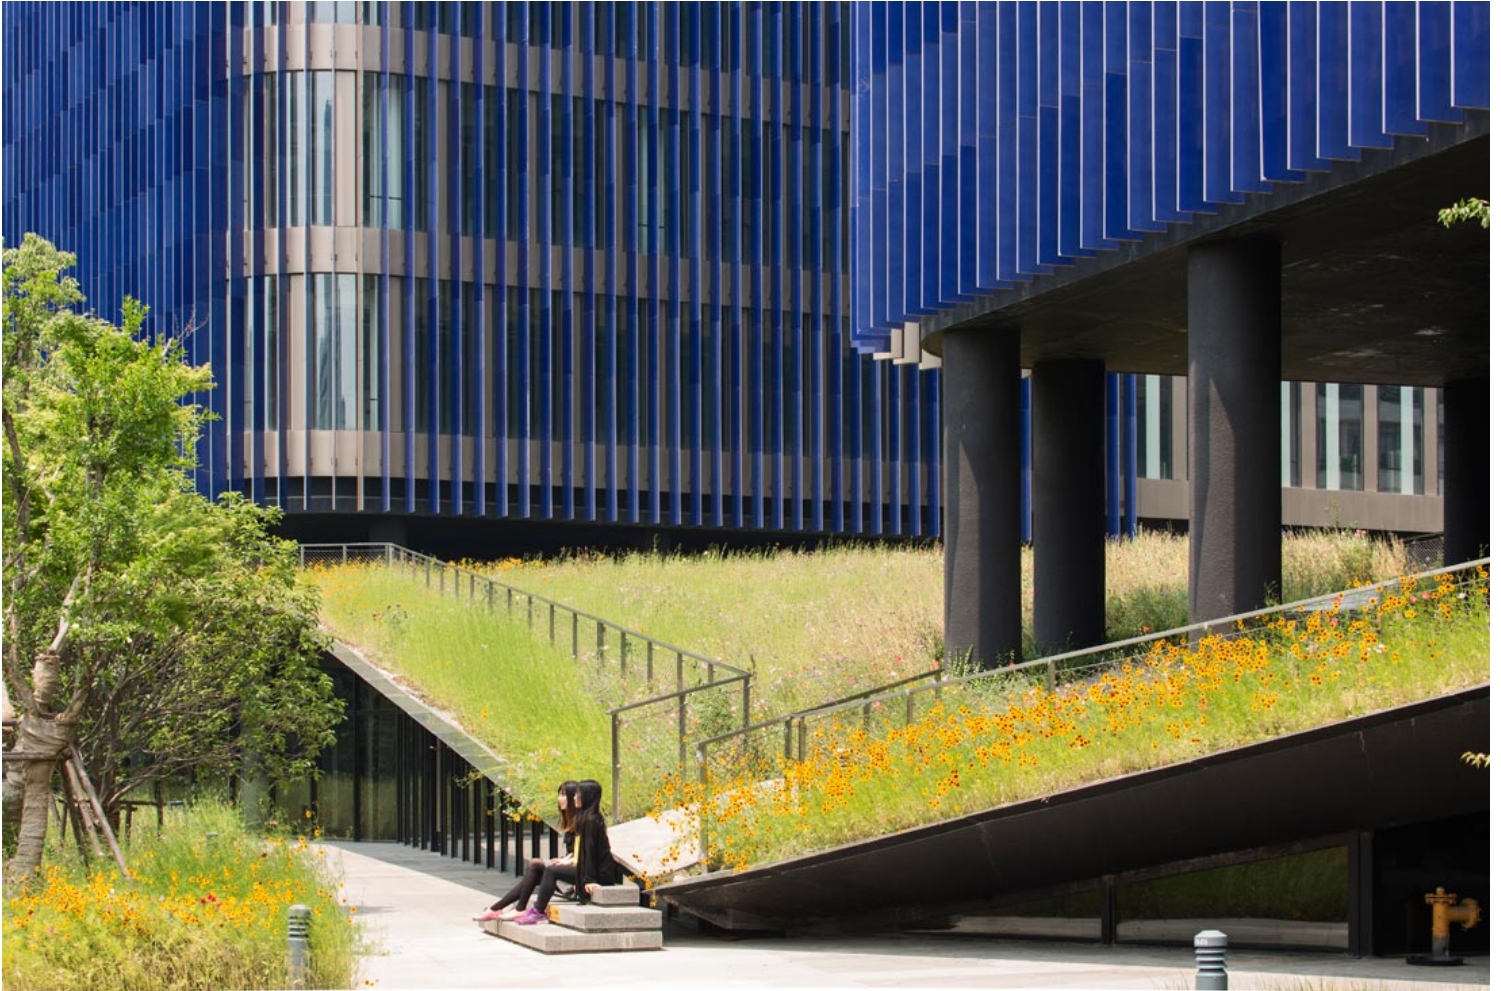

We have developed an urban topography concept to create a "built landscape" effect, where architecture and nature are fused and blended.

The site is located by the edge of a canal, which was previously hidden away from the public eye. One of the key points of our proposal was replacing the grey walls along the canal with a planted embankment. The tree-lined embankment is now a public walking path along the canal. Here, nature reclaims its rightful place in the heart of the city.

ISSN : 2575-5374

# urbanNext Lexicon

Yidian Office Complex

<https://urbannext.net/yidian-office-complex/>



The office foundation is also treated as a landscape, a tree-covered relief with some parts turned towards the ground like an invitation to run across it. Local residents can even walk along a path on the roof of the ground floor. This foundation creates very clear divisions and gives an individual identity to the office space project. Next to the canal, the façade of this landscape-esque foundation of varying heights houses a number of activities, which can be linked to the offices or independent shops, creating lively public spaces.

ISSN : 2575-5374

# urbanNext Lexicon

Yidian Office Complex  
<https://urbannext.net/yidian-office-complex/>



ISSN : 2575-5374



# urbanNext Lexicon

Yidian Office Complex  
<https://urbannext.net/yidian-office-complex/>



ISSN : 2575-5374

# urbanNext Lexicon

Yidian Office Complex  
<https://urbannext.net/yidian-office-complex/>



This landscape-type design encourages permeability, in response to environmental concerns. More

ISSN : 2575-5374

# urbanNext Lexicon

Yidian Office Complex  
<https://urbannext.net/yidian-office-complex/>

than a third of the site's surface area is dedicated to green spaces, not including the foundation of the office structure, which is also treated as a garden.



## **Ceramic façades that create a sense of movement**

Playing with colors and materials.

ISSN : 2575-5374

# urbanNext Lexicon

Yidian Office Complex  
<https://urbannext.net/yidian-office-complex/>



ISSN : 2575-5374

# urbanNext Lexicon

Yidian Office Complex  
<https://urbannext.net/yidian-office-complex/>




ISSN : 2575-5374

# urbanNext Lexicon

Yidian Office Complex

<https://urbannext.net/yidian-office-complex/>

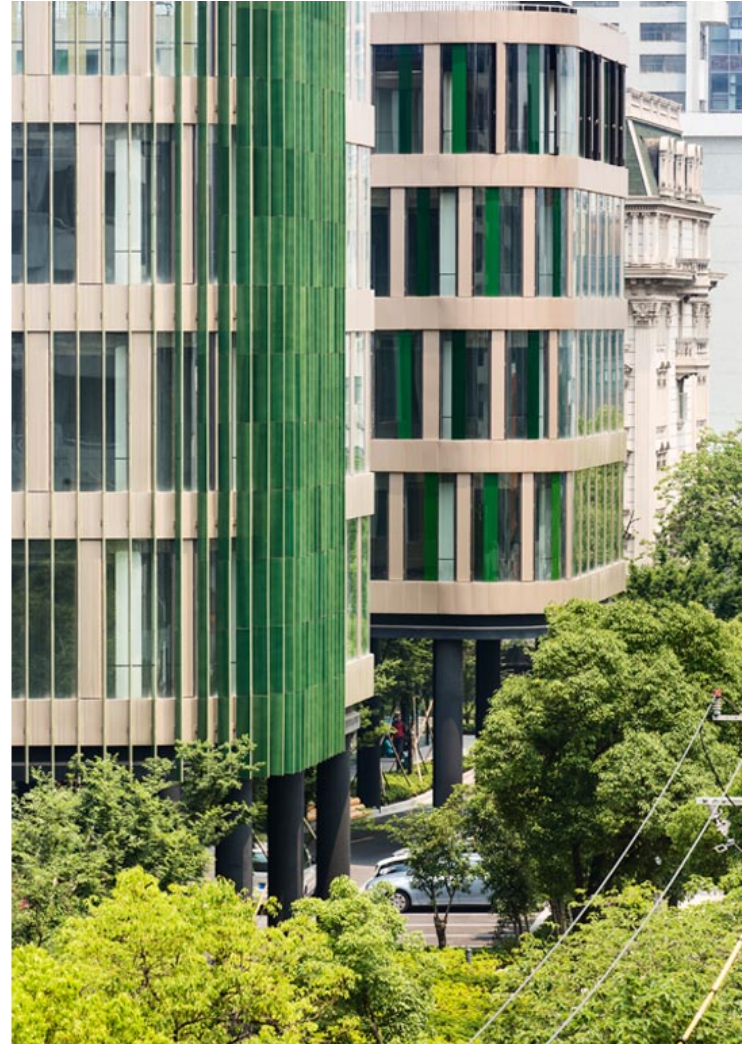

The ensemble's façades are covered in vertical blades which protect the structures from the powerful Shanghai sun. They combine two different materials: one side is covered with pale gold aluminum, and the other with ceramic in shades of green and blue, depending on the façades, a traditional Chinese material created using ancient techniques. This dual interplay of colors and materials creates a sense of movement, a constantly renewed vision of the buildings within the city. Depending on their location, urbanites will see the complex as successively green, blue and golden.

ISSN : 2575-5374

# urbanNext Lexicon

Yidian Office Complex  
<https://urbannext.net/yidian-office-complex/>


YIDIAN OFFICE COMPLEX  
TYPICAL FLOOR PLAN

J JACQUES  
F FERRIER  
A ARCHITECTURE



ISSN : 2575-5374

## Plans

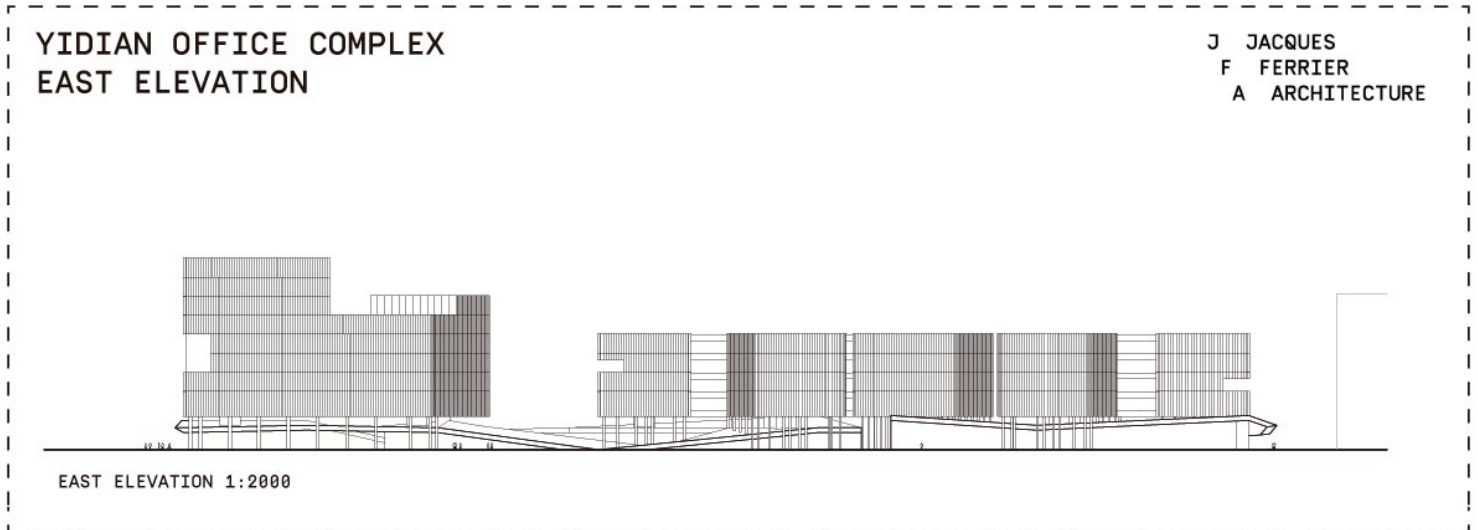

## East elevation





# urbanNext Lexicon

Yidian Office Complex  
<https://urbannext.net/yidian-office-complex/>


YIDIAN OFFICE COMPLEX  
SITE + GF PLAN

J JACQUES  
F FERRIER  
A ARCHITECTURE

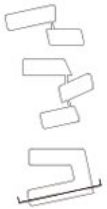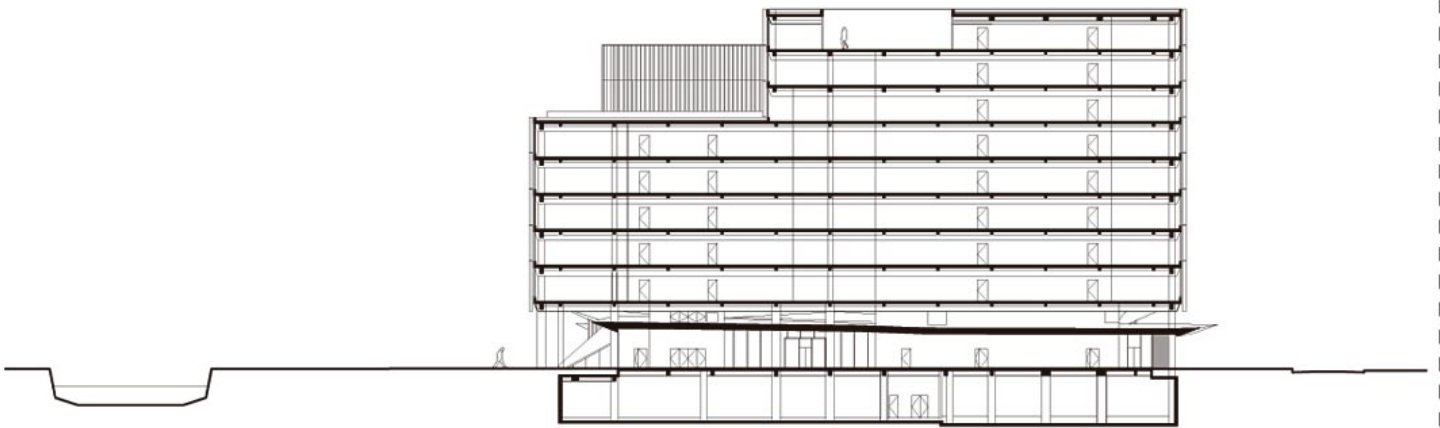

SECTION 1:500

ISSN : 2575-5374

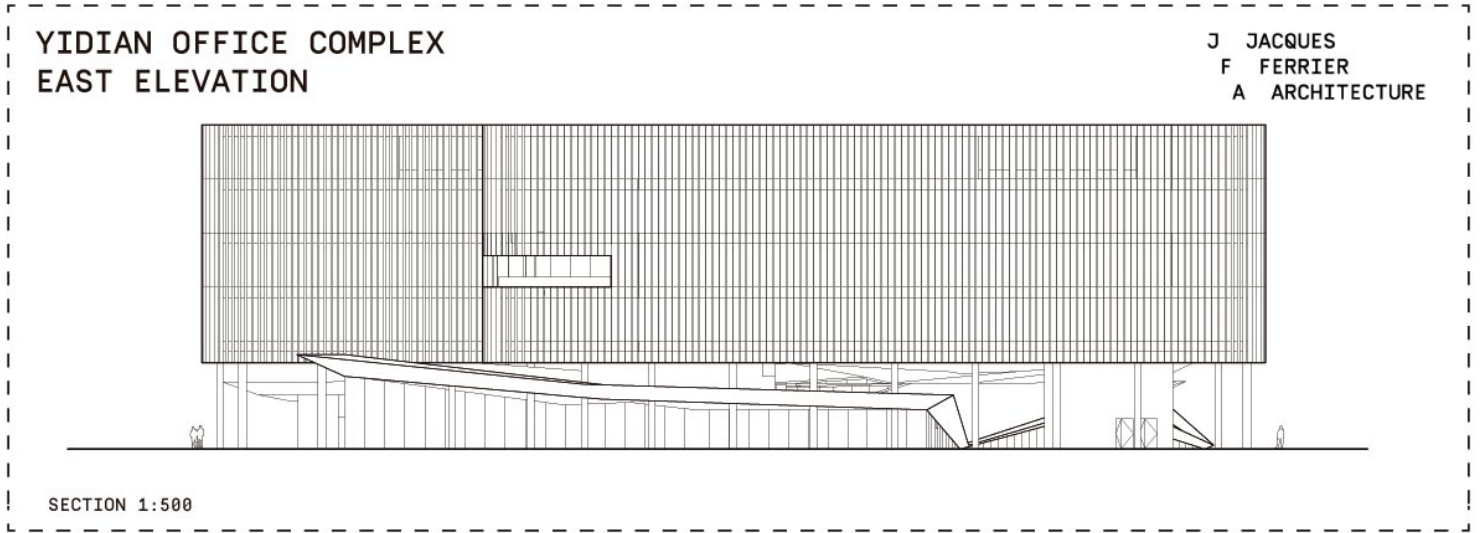

## Sections

# urbanNext Lexicon

Yidian Office Complex  
<https://urbannext.net/yidian-office-complex/>

ISSN : 2575-5374