

# urbanNext Lexicon

Orchideorama  
<https://urbannext.net/orchideorama/>



## ORCHIDEORAMA

Posted on August 31, 2016 by urbanNext



**Categories:** [Architizer](#), [Camilo Restrepo](#), [High Density](#), [JPRCR arquitectos](#), [Plan:b](#), [Project](#), [Southern Coexistences](#), [Technology and fabrication](#), [Territory and mobility](#), [Total Latin American Architecture](#)

**Tags:** [Active Public Spaces](#), [Agency of Urban Organization](#), [Colombia](#), [Latin America](#), [Medellin](#), [Metaphor](#), [Natural dialogue](#), [Natural metaphor](#), [Project](#), [Public coexistences](#), [Public Space](#), [Public space role](#), [Searches on scales](#), [Technological Approach](#), [Territorial Approach](#), [Urban realm](#)


ISSN : 2575-5374

# urbanNext Lexicon

Orchideorama

<https://urbannext.net/orchideorama/>


This project rises from a hexagonal geometry that allows for growth and flexibility in the floor plan. In addition, it works with the scale of the trees and some of their strategies: it concentrates all the networks in the trunk, mixes structure and organic strength, and creates translucent foliage.

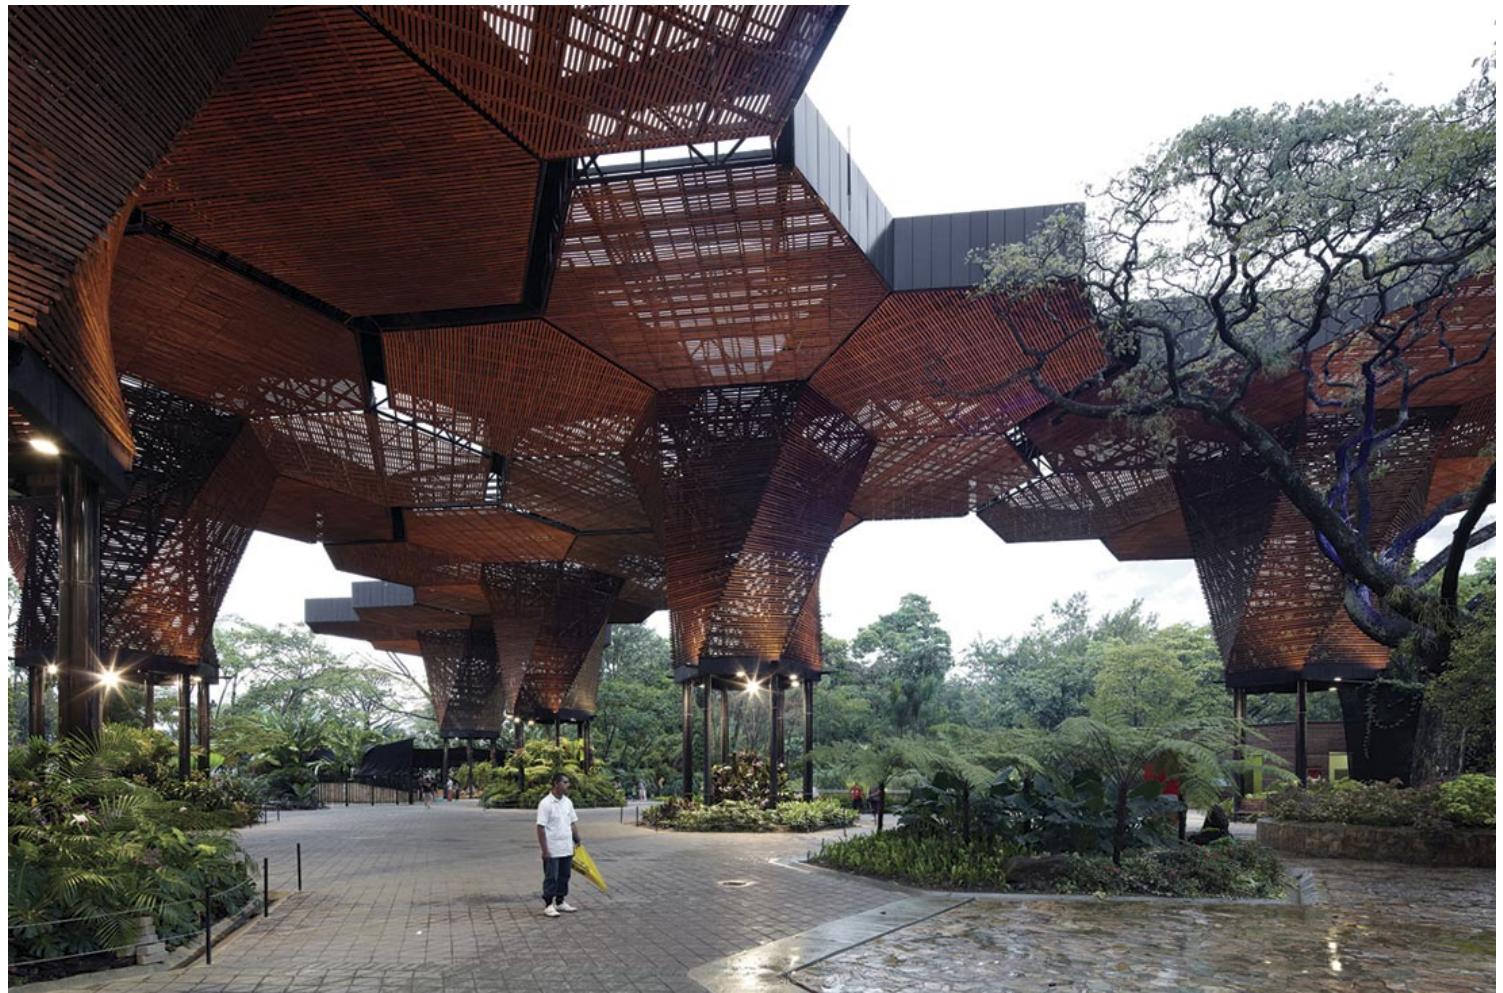

ISSN : 2575-5374

# urbanNext Lexicon

Orchideorama  
<https://urbannext.net/orchideorama/>

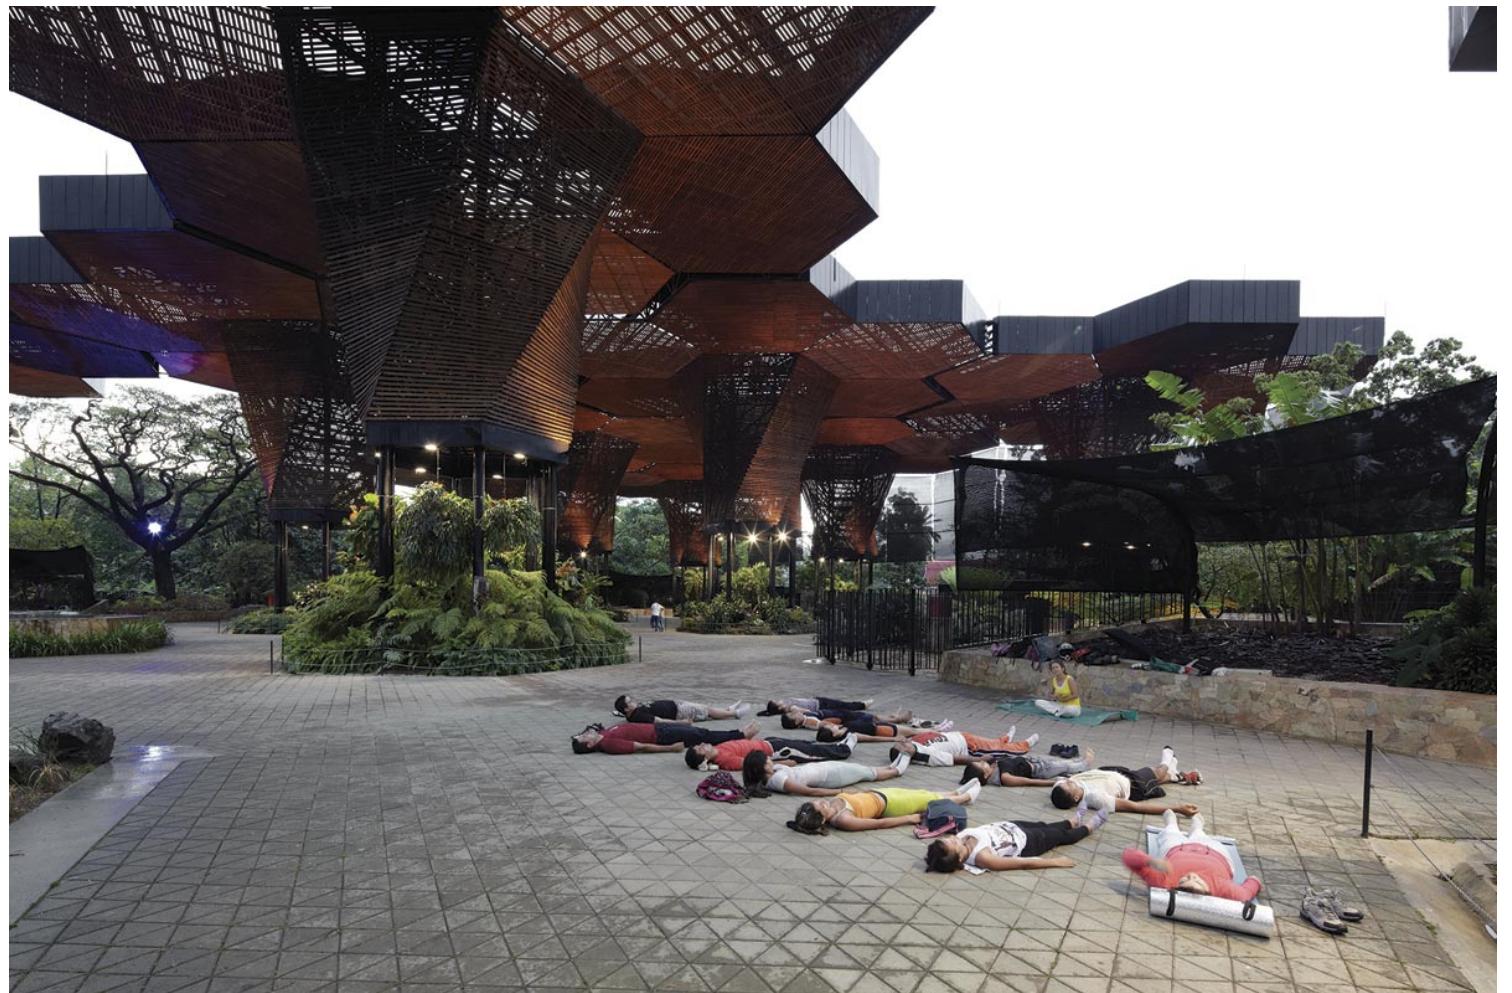

Using modules made up of seven hexagons, we define a spatial, structural and bioclimatic pattern that allows for repetition, controlled growth and flexibility, both to avoid affecting the existing trees and to adhere to the limited budget.

ISSN : 2575-5374

# urbanNext Lexicon

Orchideorama  
<https://urbannext.net/orchideorama/>




The pattern or module has a central hexagon that works like a hollow trunk, which concentrates the technical network (structural, electrical, and water collection), the organic network, ventilation for hot air, and an access to rain and humidity for the internal gardens. These trunks are understood as converging vortices; therefore, the geometry of the wood lining displays a concentrated torsion force through a hyperbolic paraboloid. We tried to combine organic and structural forces.

The intelligence of the pattern is amplified through repetition, but the spatial and bioclimatic qualities are already present in each part. You might say that the qualities of the pattern emerge from the inside out.

# urbanNext Lexicon

Orchideorama  
<https://urbannext.net/orchideorama/>

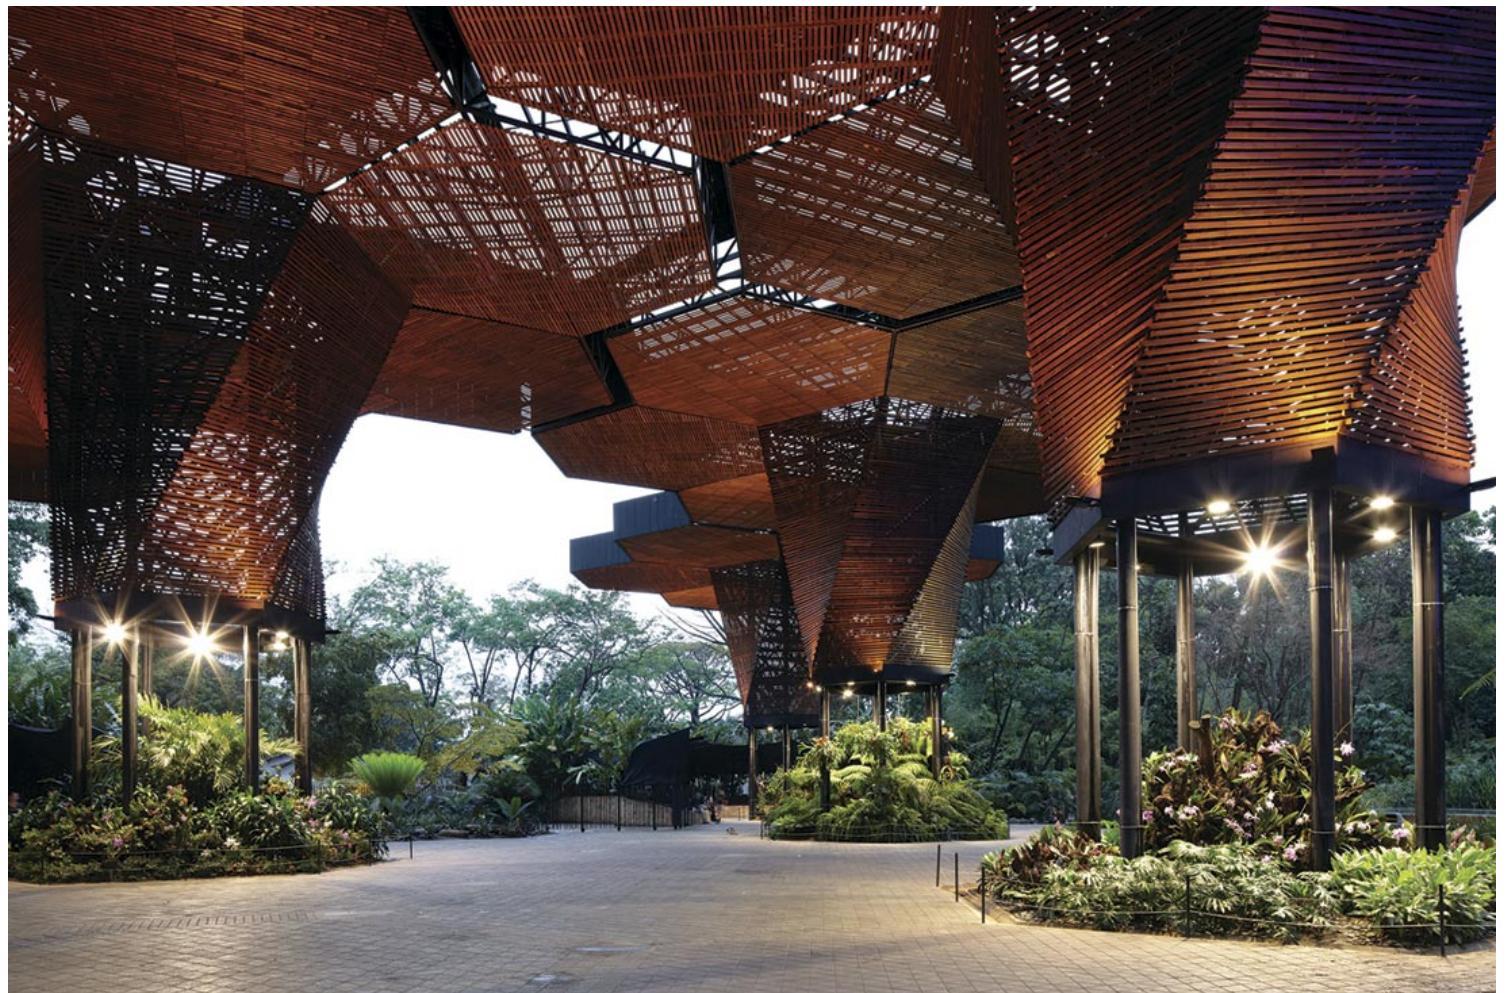

The space we propose is not an empty warehouse or an open plan. It is a field with intermittent structural supports and clustered gardens. This allows for combining a large range of activities (weddings, workouts, meditation, concerts, fashion shows, etc.), with the garden and its wildlife and weather.

ISSN : 2575-5374

# urbanNext Lexicon

Orchideorama  
<https://urbannext.net/orchideorama/>



ISSN : 2575-5374

# urbanNext Lexicon

Orchideorama  
<https://urbannext.net/orchideorama/>




ISSN : 2575-5374

# urbanNext Lexicon

Orchideorama

<https://urbannext.net/orchideorama/>

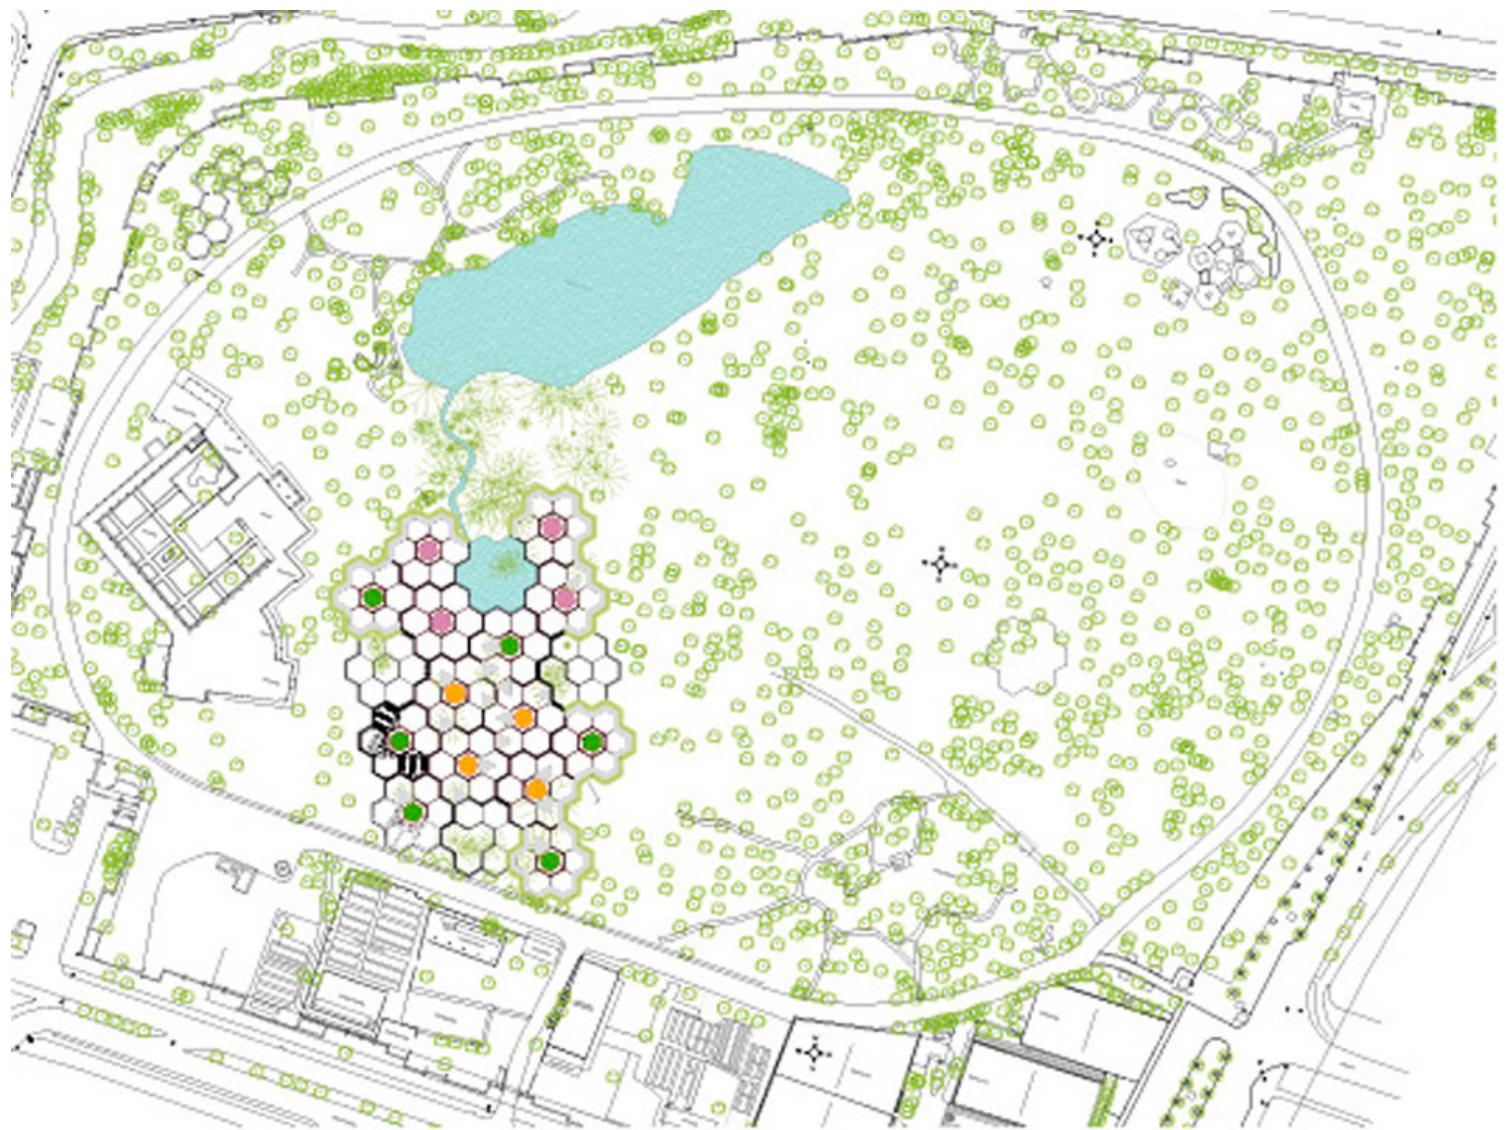


**Site Plan**

ISSN : 2575-5374

# urbanNext Lexicon

Orchideorama

<https://urbannext.net/orchideorama/>

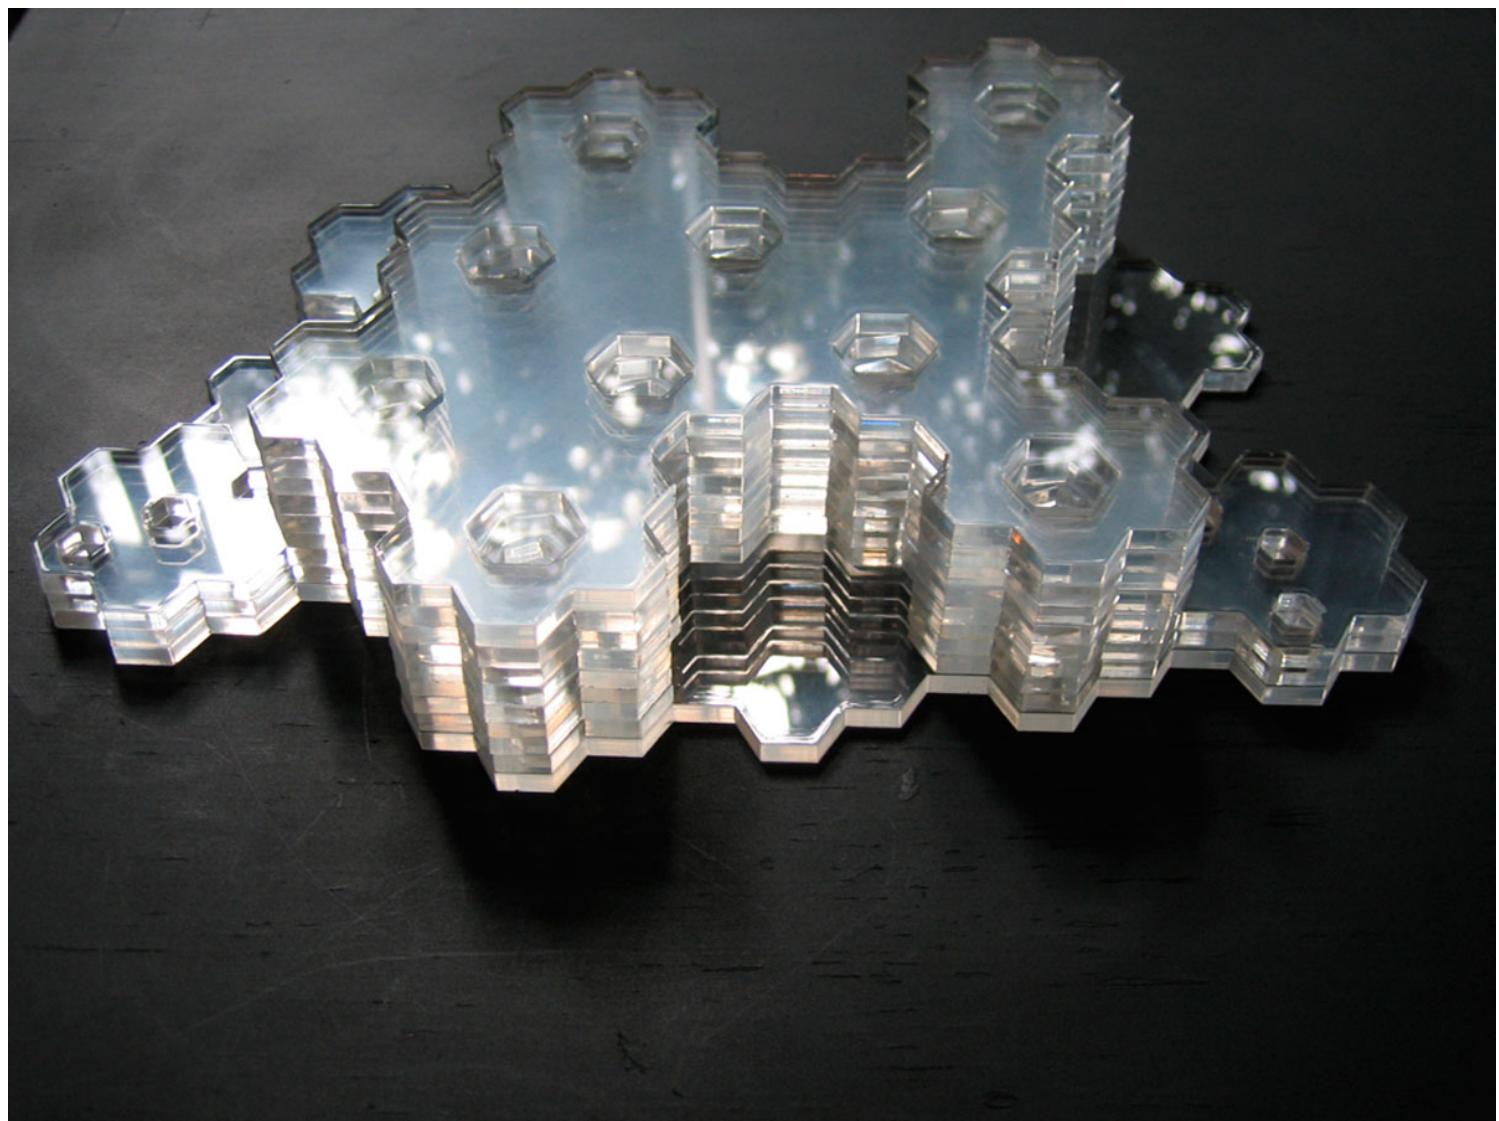


**Mockup**

ISSN : 2575-5374

# urbanNext Lexicon

Orchideorama

<https://urbannext.net/orchideorama/>

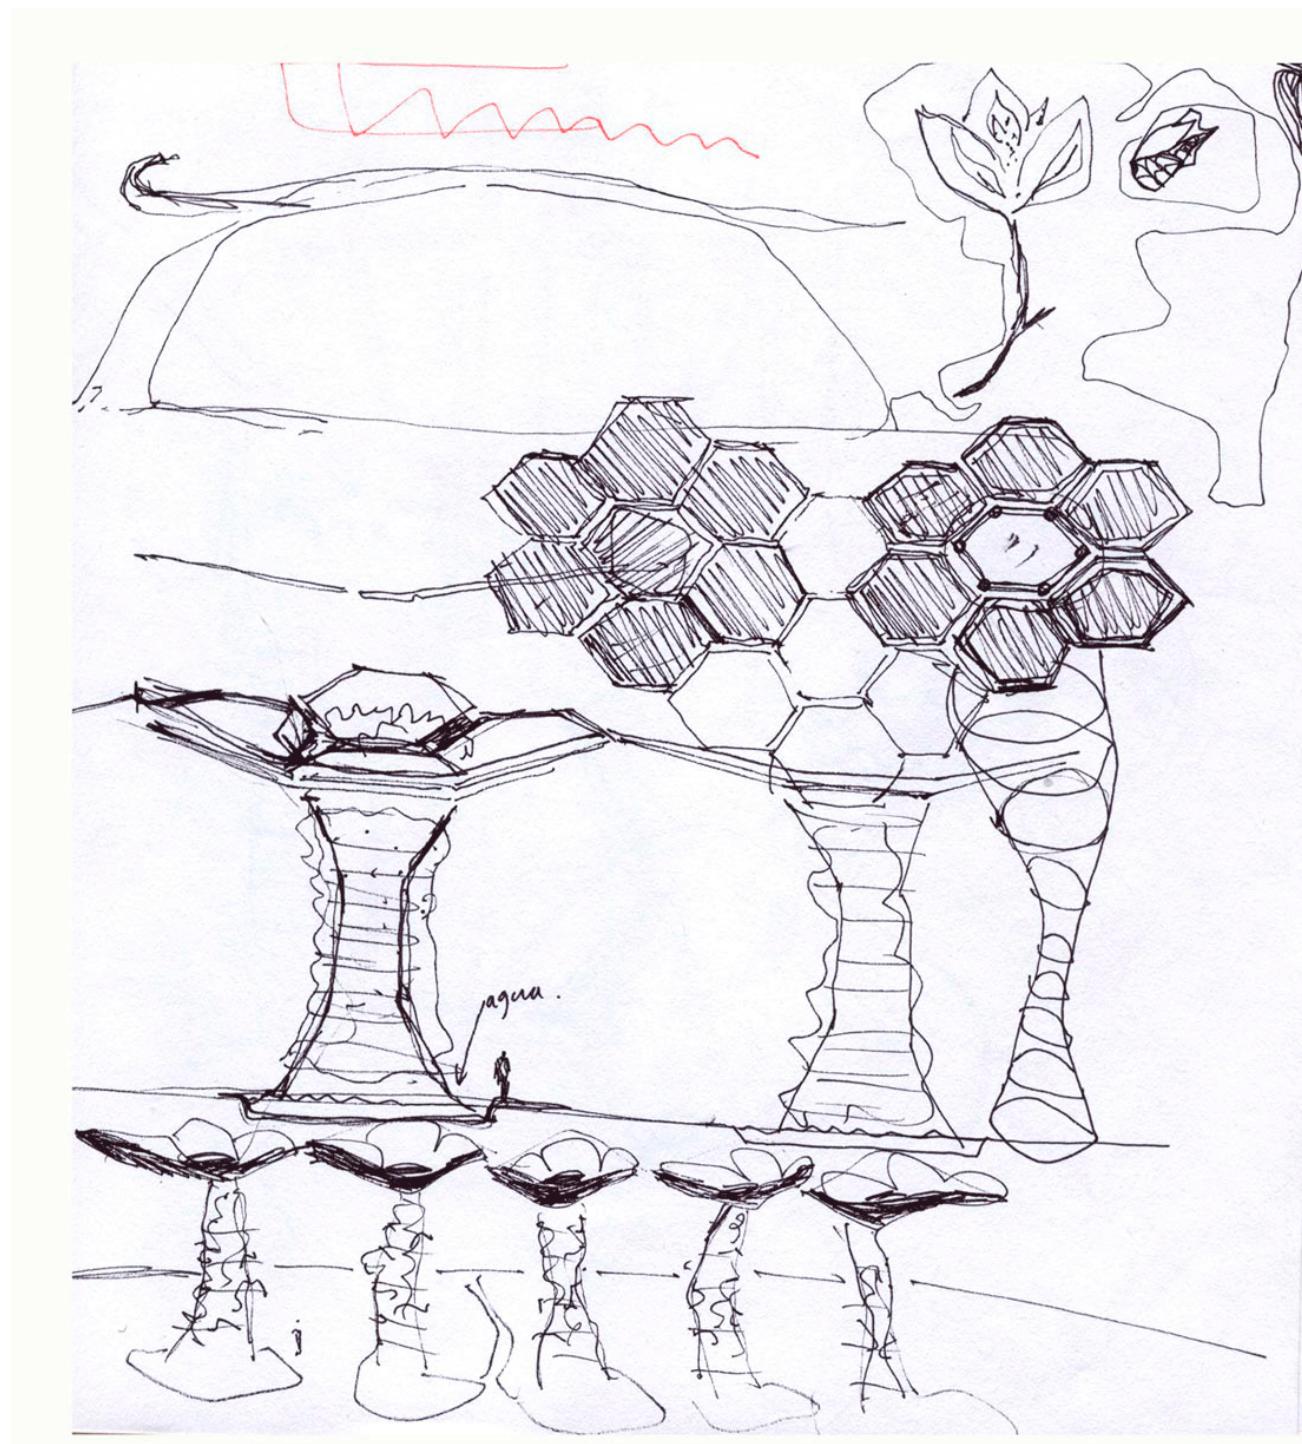

ISSN : 2575-5374

# **urbanNext**

# **Lexicon**

Orchideorama


<https://urbannext.net/orchideorama/>

## **Sketches**

ISSN : 2575-5374

# urbanNext Lexicon

Orchideorama  
<https://urbannext.net/orchideorama/>

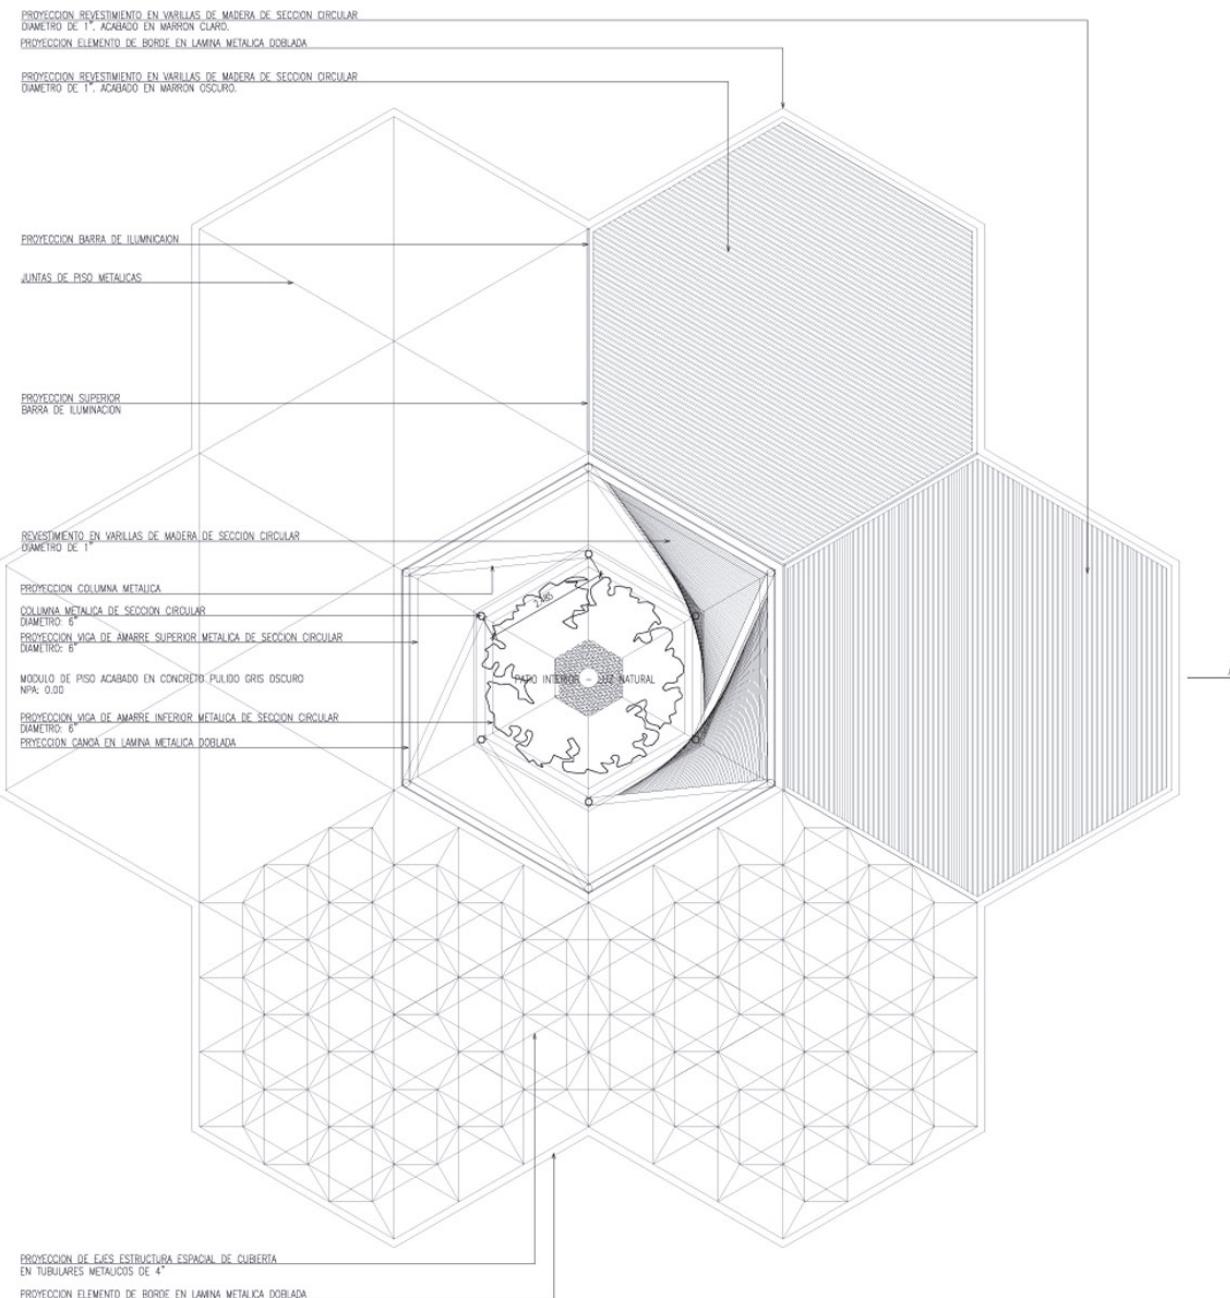

ESPECIE 2. FLOR-ARBOL: VEGETAL  
PLANTA GENERAL + REVESTIMIENTOS + ESTRUCTURA.




ISSN : 2575-5374

# urbanNext Lexicon

Orchideorama  
<https://urbannext.net/orchideorama/>

## Unit Plan

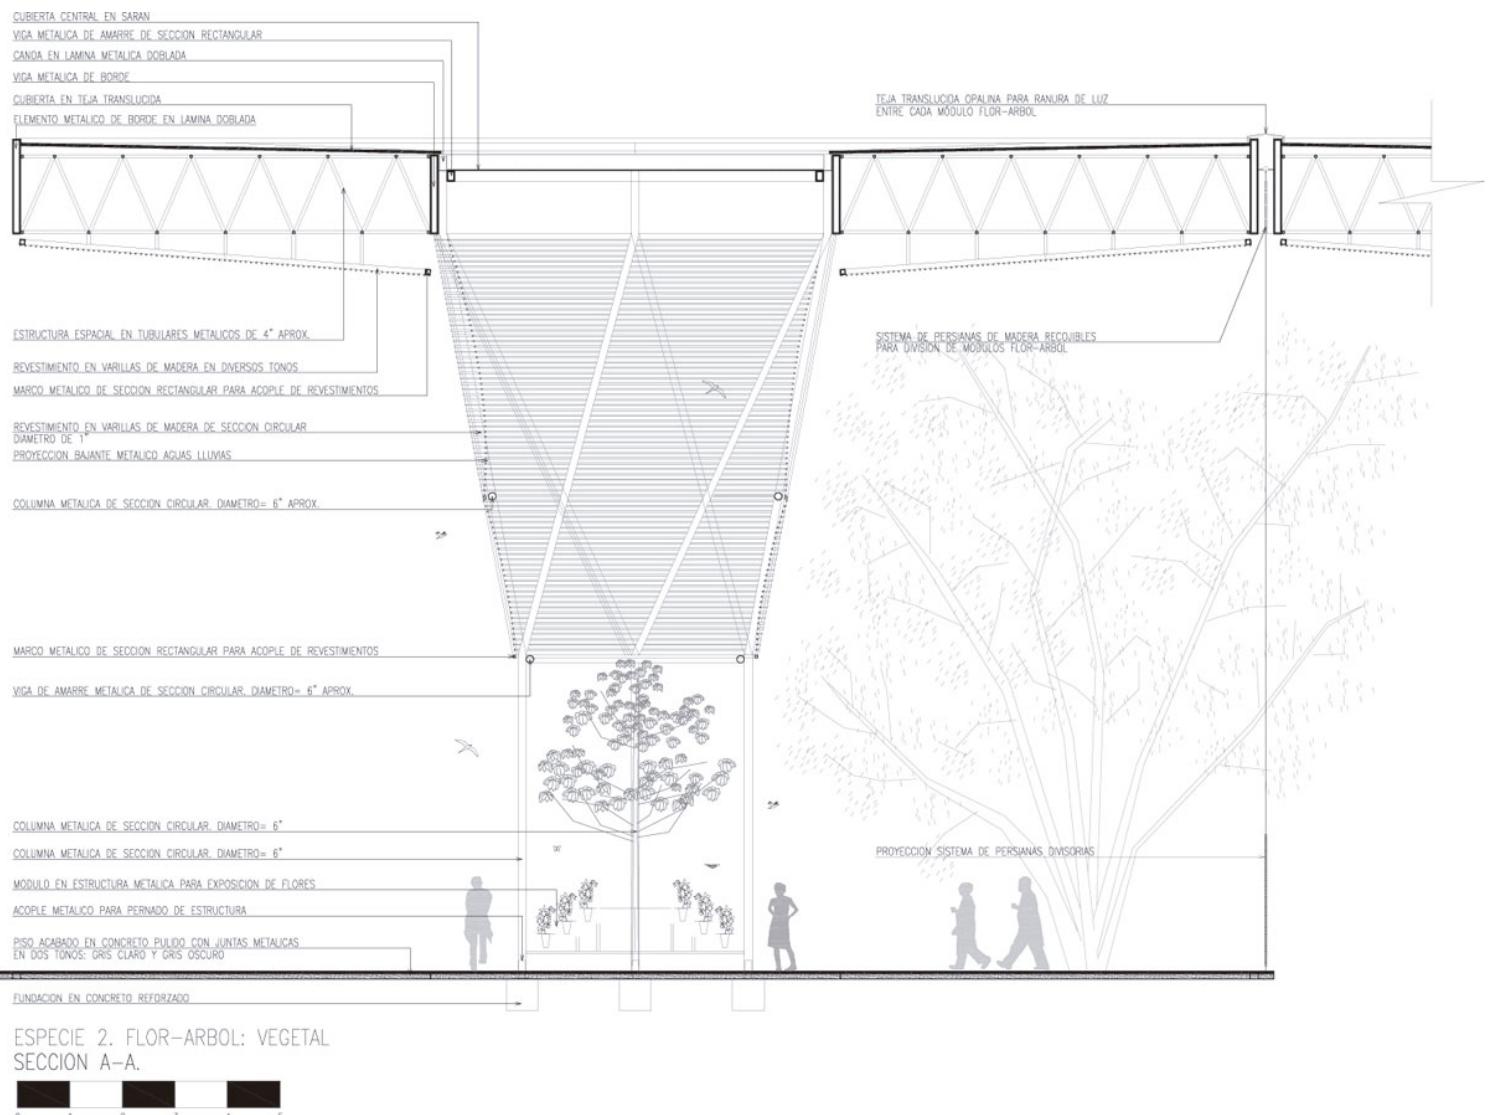


## Unit Section

ISSN : 2575-5374

# urbanNext Lexicon

Orchideorama

<https://urbannext.net/orchideorama/>

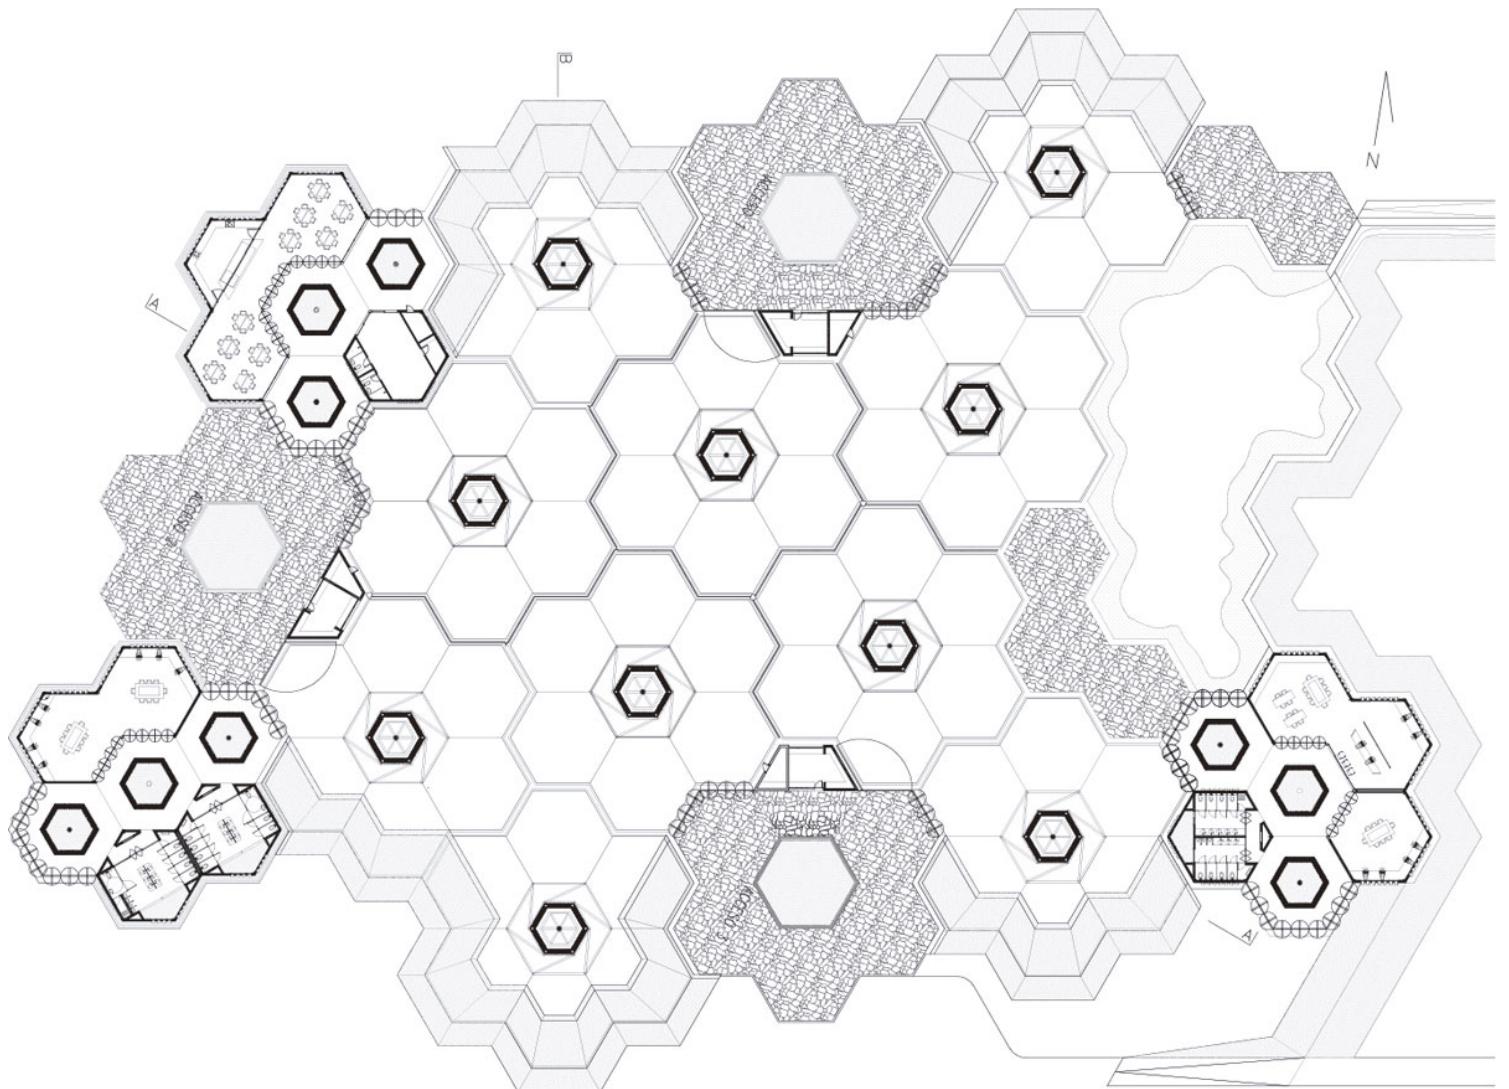

PLANTA GENERAL ORQUIDEORAMA  
JARDIN BOTANICO DE MEDELLIN

0 5 10


## Plan

ISSN : 2575-5374

# urbanNext Lexicon

Orchideorama

<https://urbannext.net/orchideorama/>

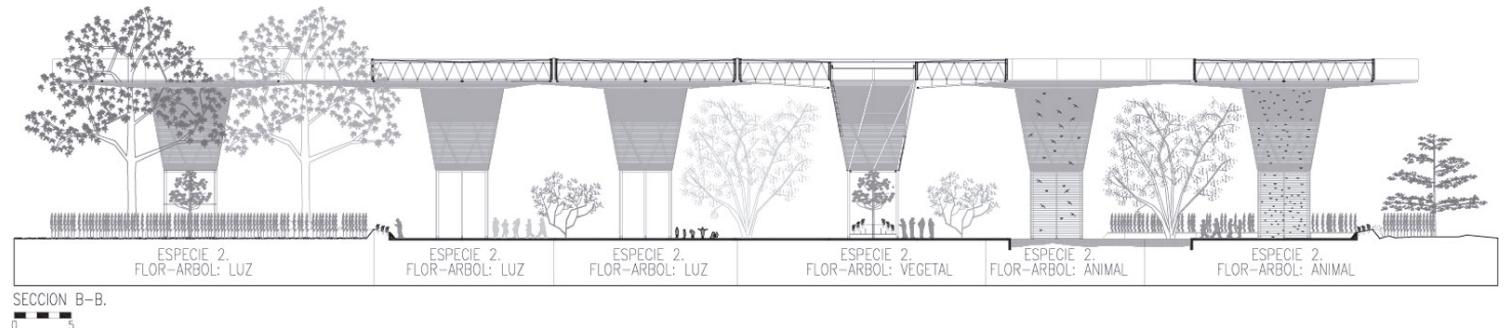


## Section

## Extract from

ISSN : 2575-5374

# urbanNext Lexicon

Orchideorama  
<https://urbannext.net/orchideorama/>

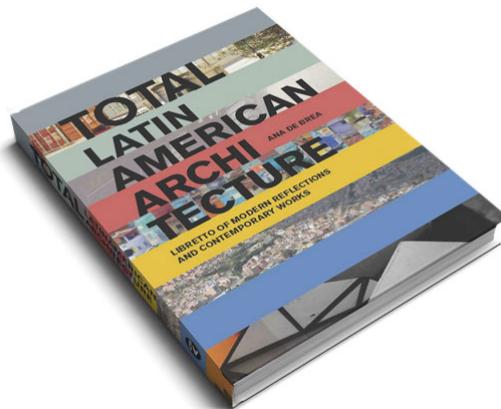

## Related publications:

- [\*\*Total Housing\*\*](#)
- [\*\*Total Singular Housing\*\*](#)
- [\*\*Total China\*\*](#)
- [\*\*Total Landscape\*\*](#)

ISSN : 2575-5374

# **urbanNext**

# **Lexicon**

Orchideorama

<https://urbannext.net/orchideorama/>

ISSN : 2575-5374