



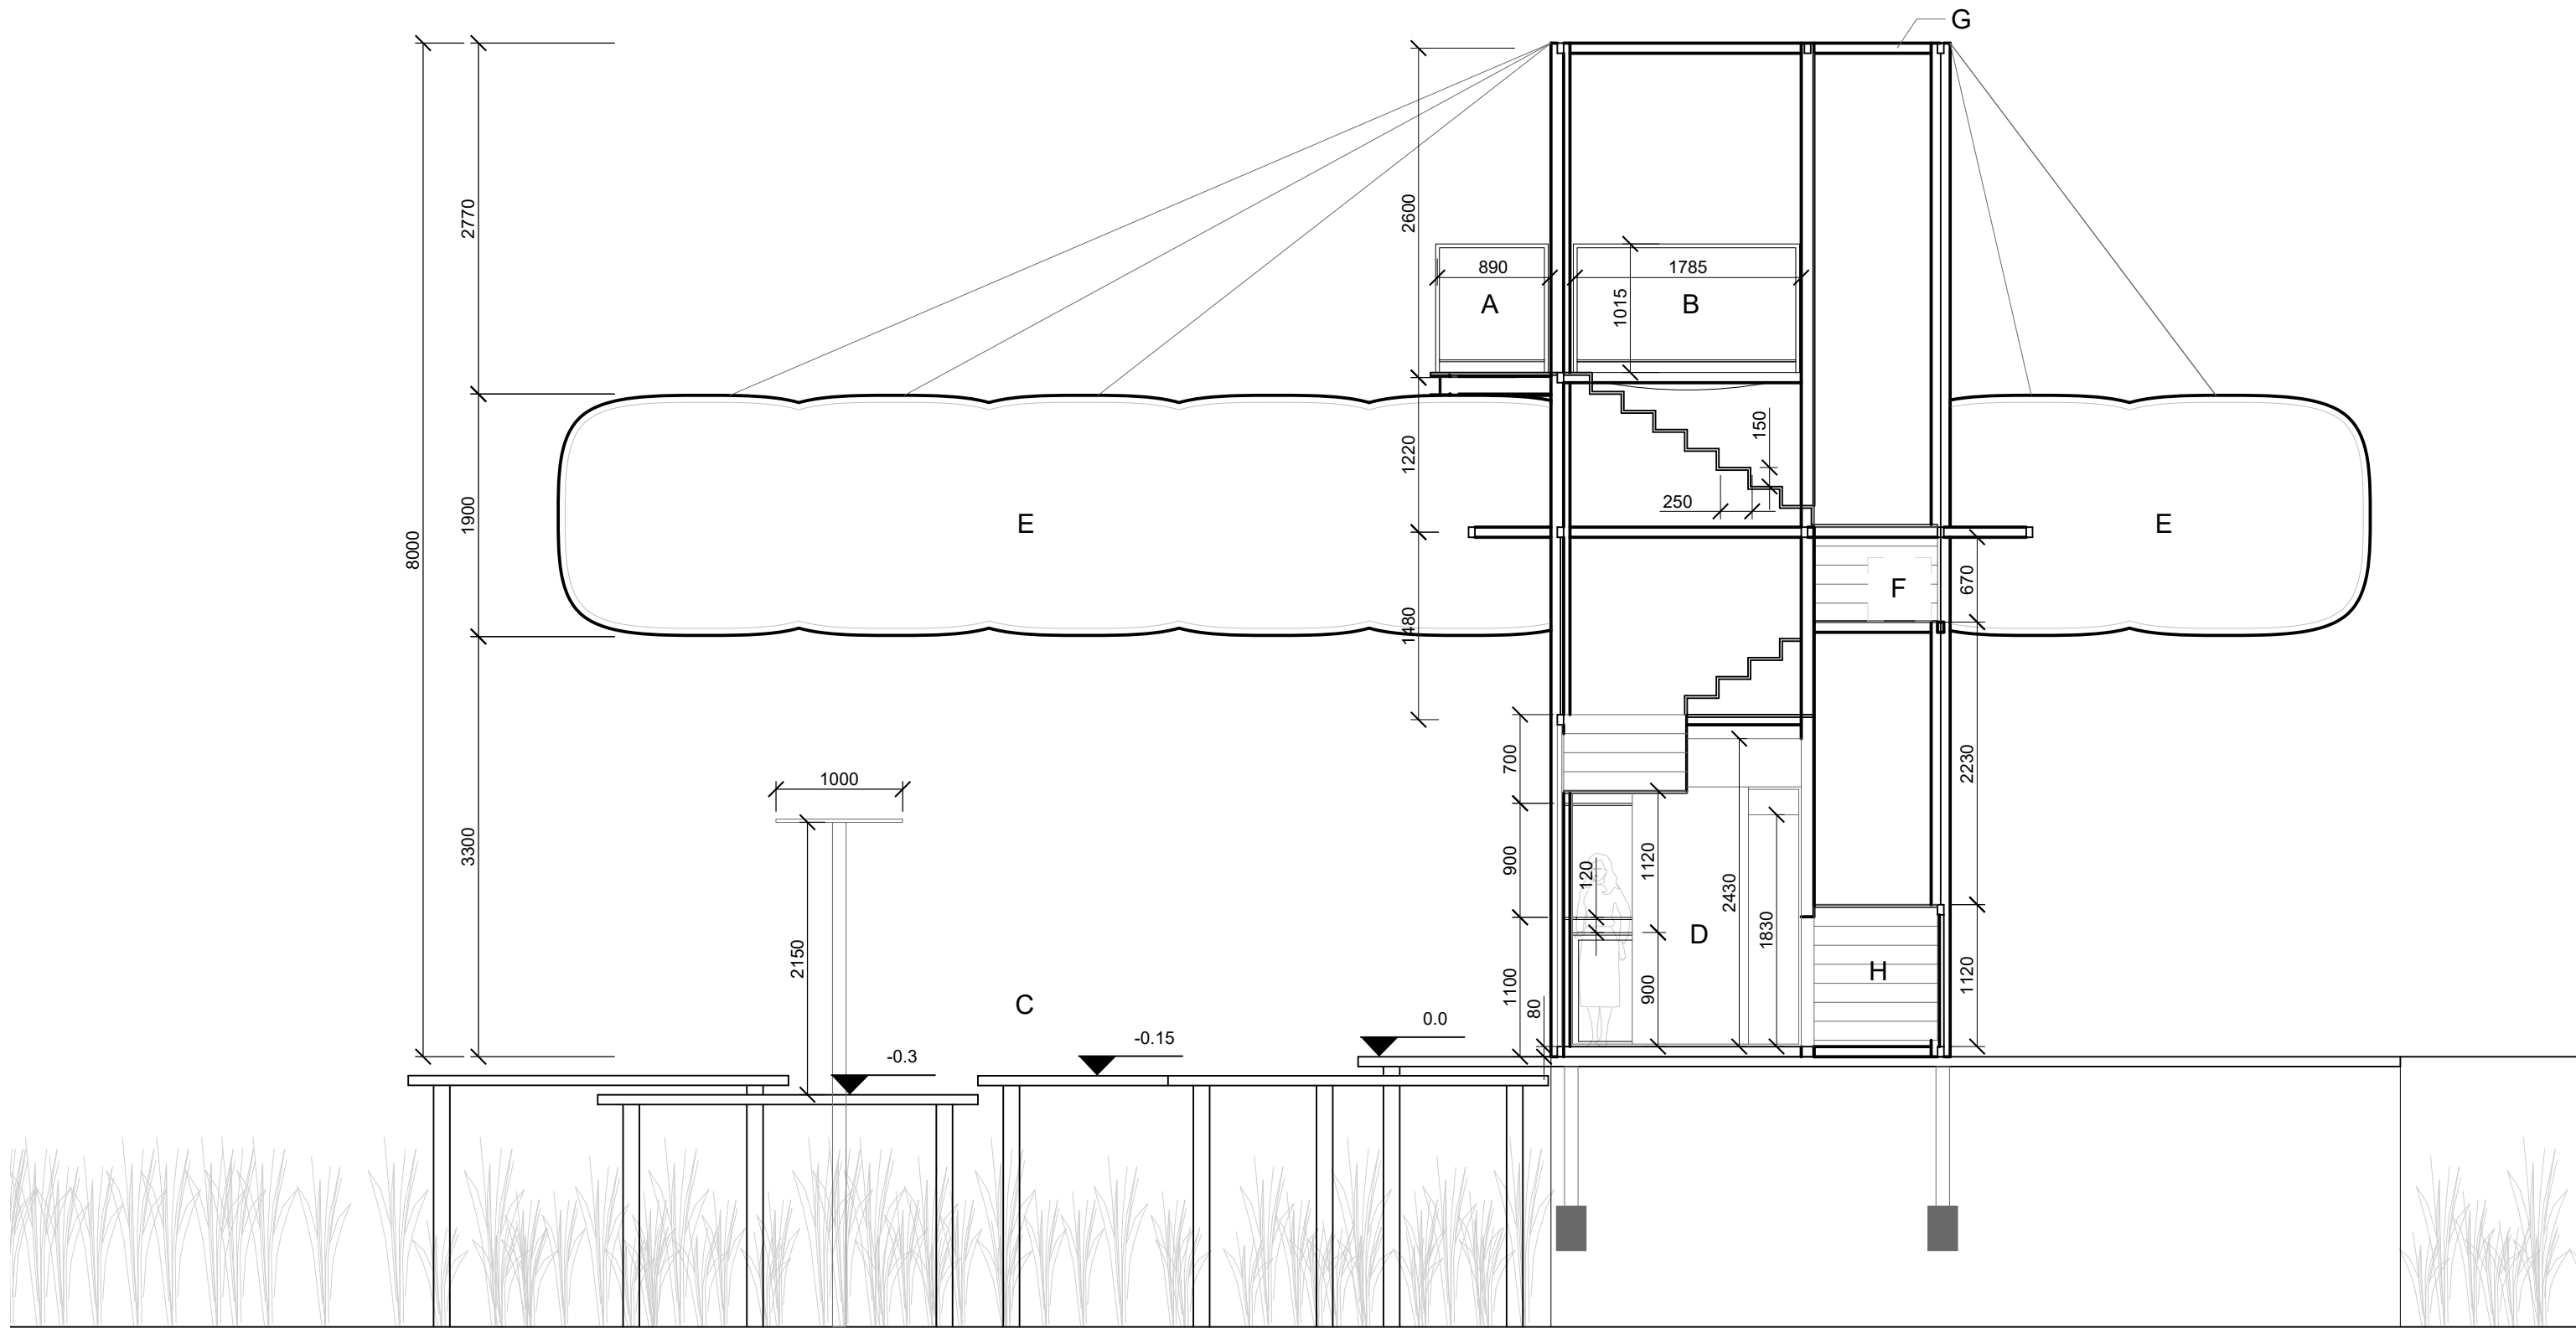

Cafe

Section A-A
1:50

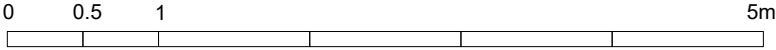

Legend

- | | |
|---------------------|---------------------|
| A. Viewing Platform | E. Inflatable |
| B. Resting Nest | F. Pump & Equipment |
| C. Outdoor Seating | G. Roof Gutters |
| D. Cafe | H. Storage |